




Chartered Building Surveyors

11 Staple Inn London WC1V 7QH

Lower Ground Floor Plan

Drawing No: 150206-1 Scale: 1:200@A3 Date: 21 January 2017

SPS Associates Ltd, Phoenix House, 24 High Street, London E11 2AQ | T: 020 8530 4188 | E: samj@spassociates.co.uk

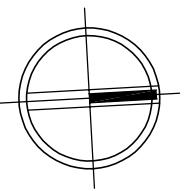 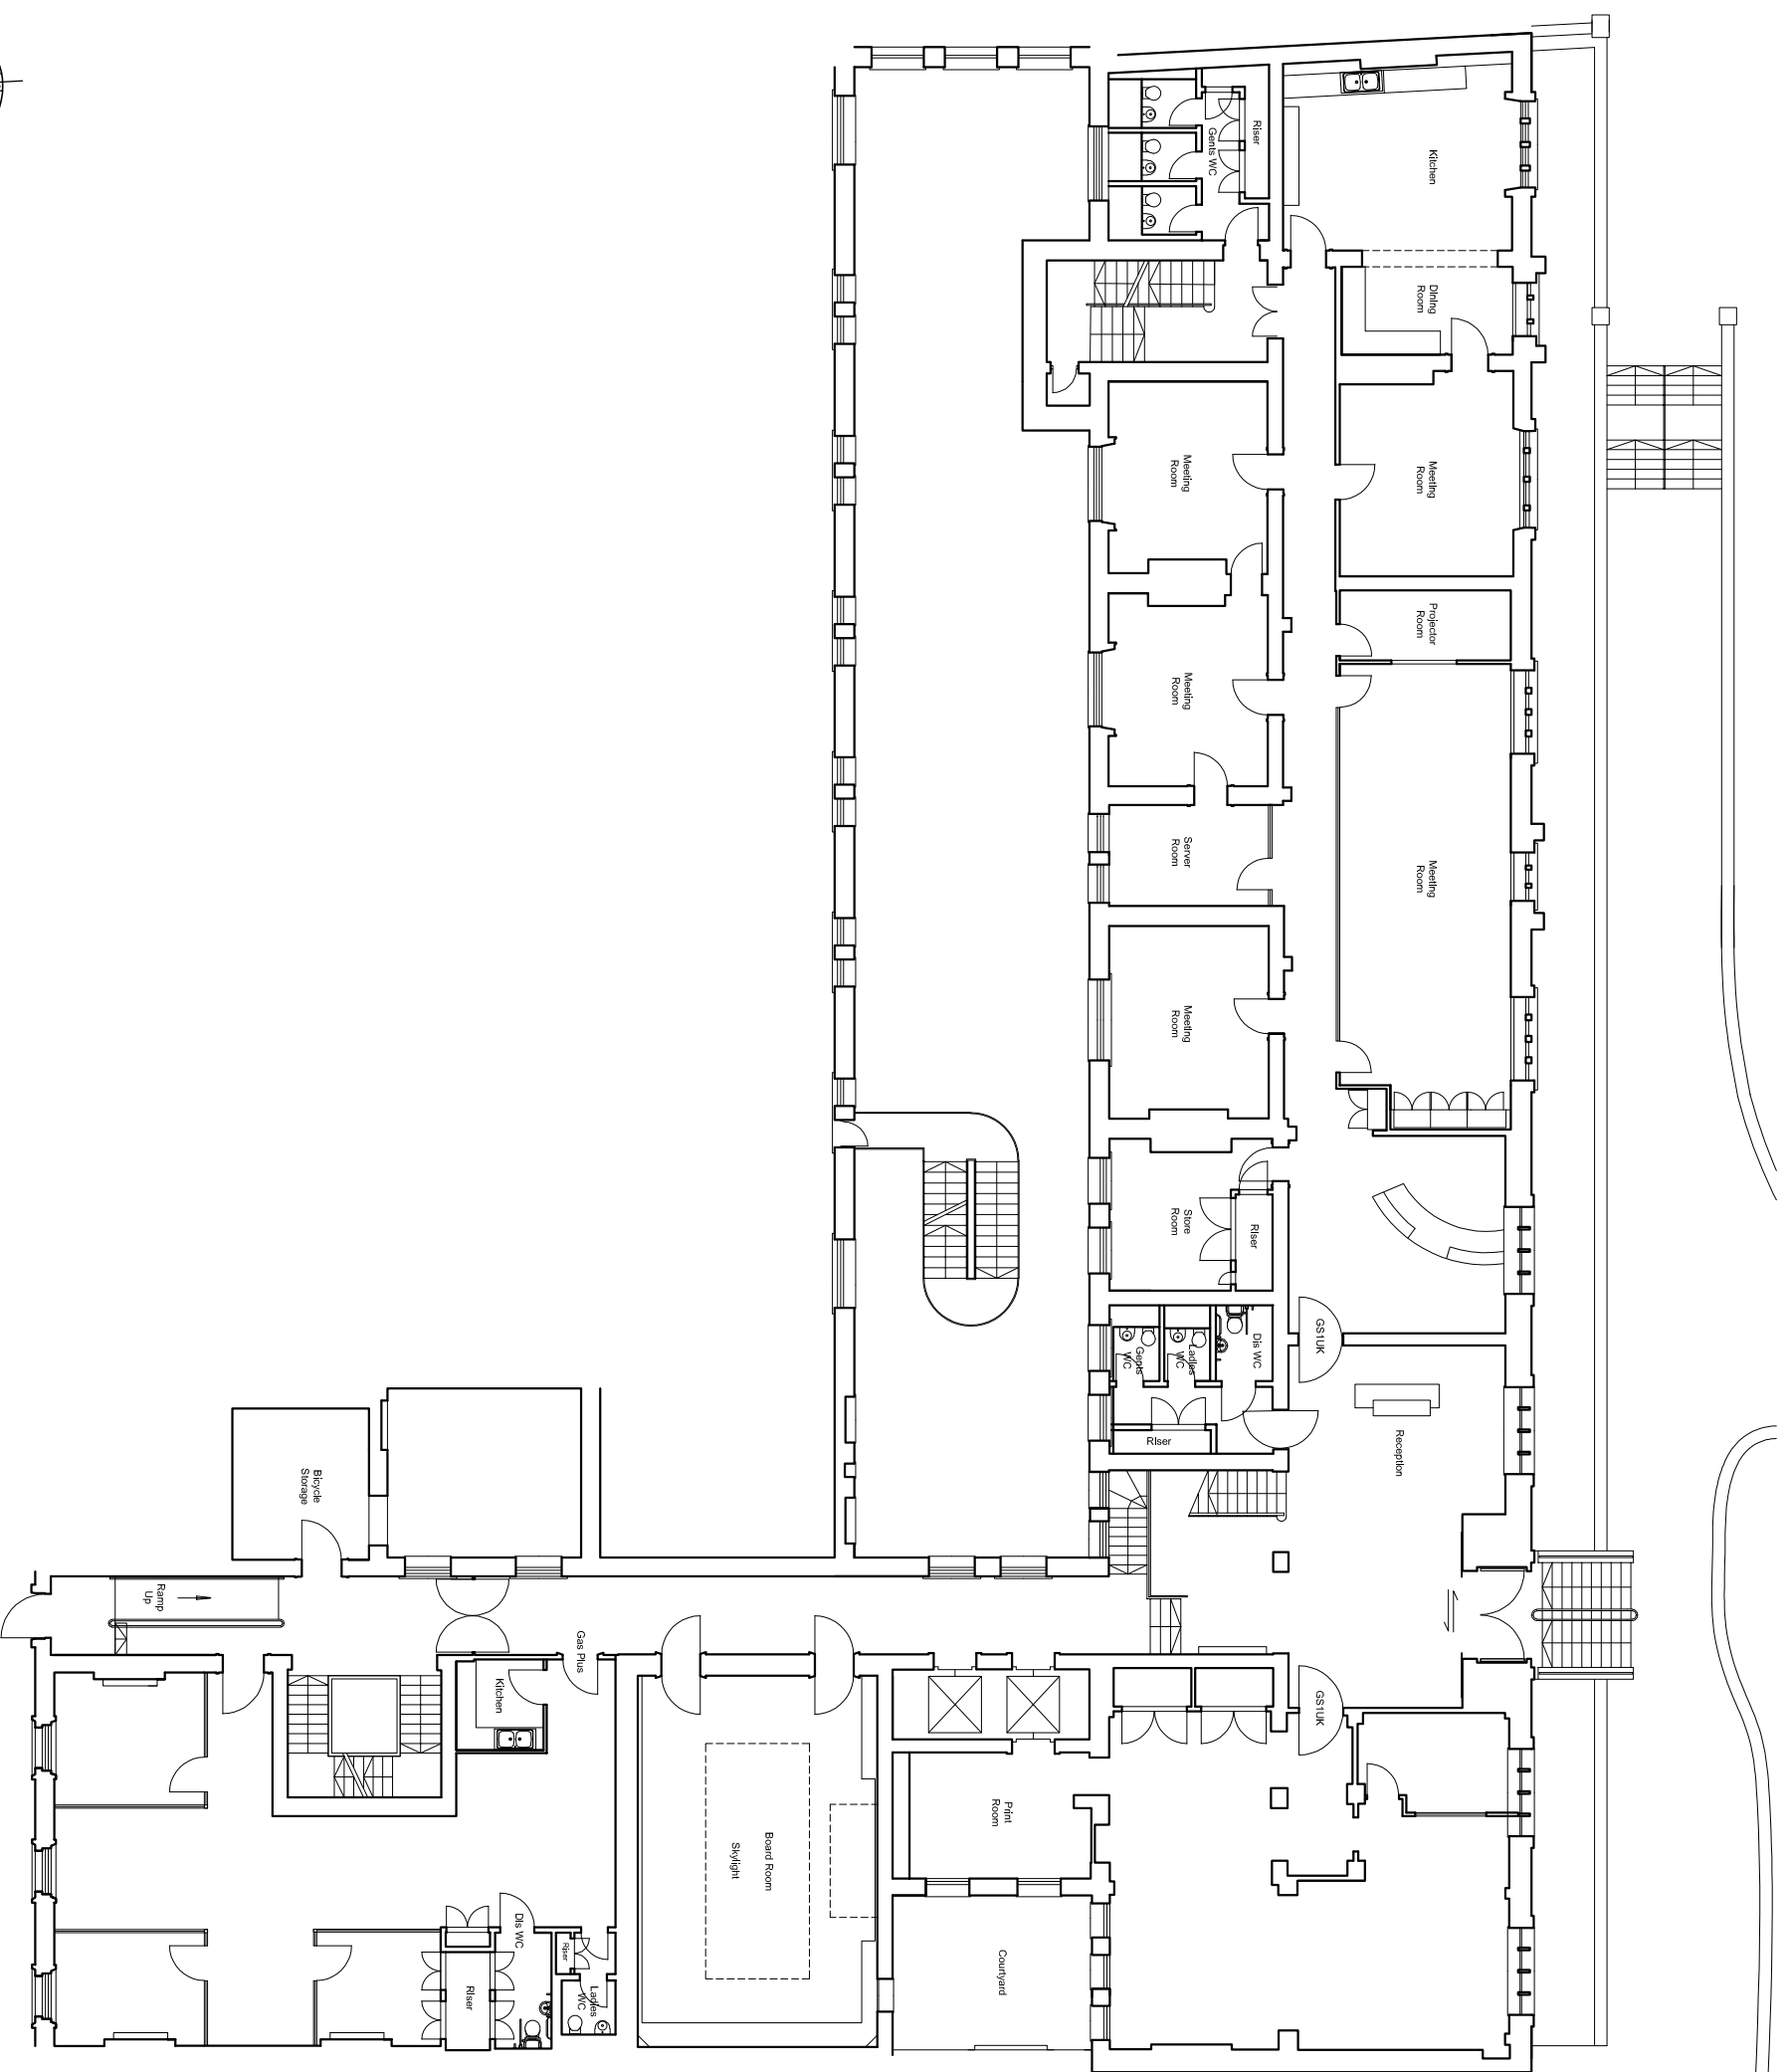




Chartered Building Surveyors

11 Staple Inn London WC1V 7QH

Ground Floor Plan

Drawing No: 150206-2 Scale: 1:200@A3 Date: 21 January 2017

SPS Associates Ltd, Phoenix House, 24 High Street, London E11 2AQ | T: 020 8530 4188 | E: samj@spassociates.co.uk

 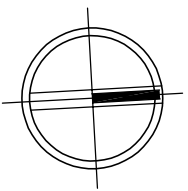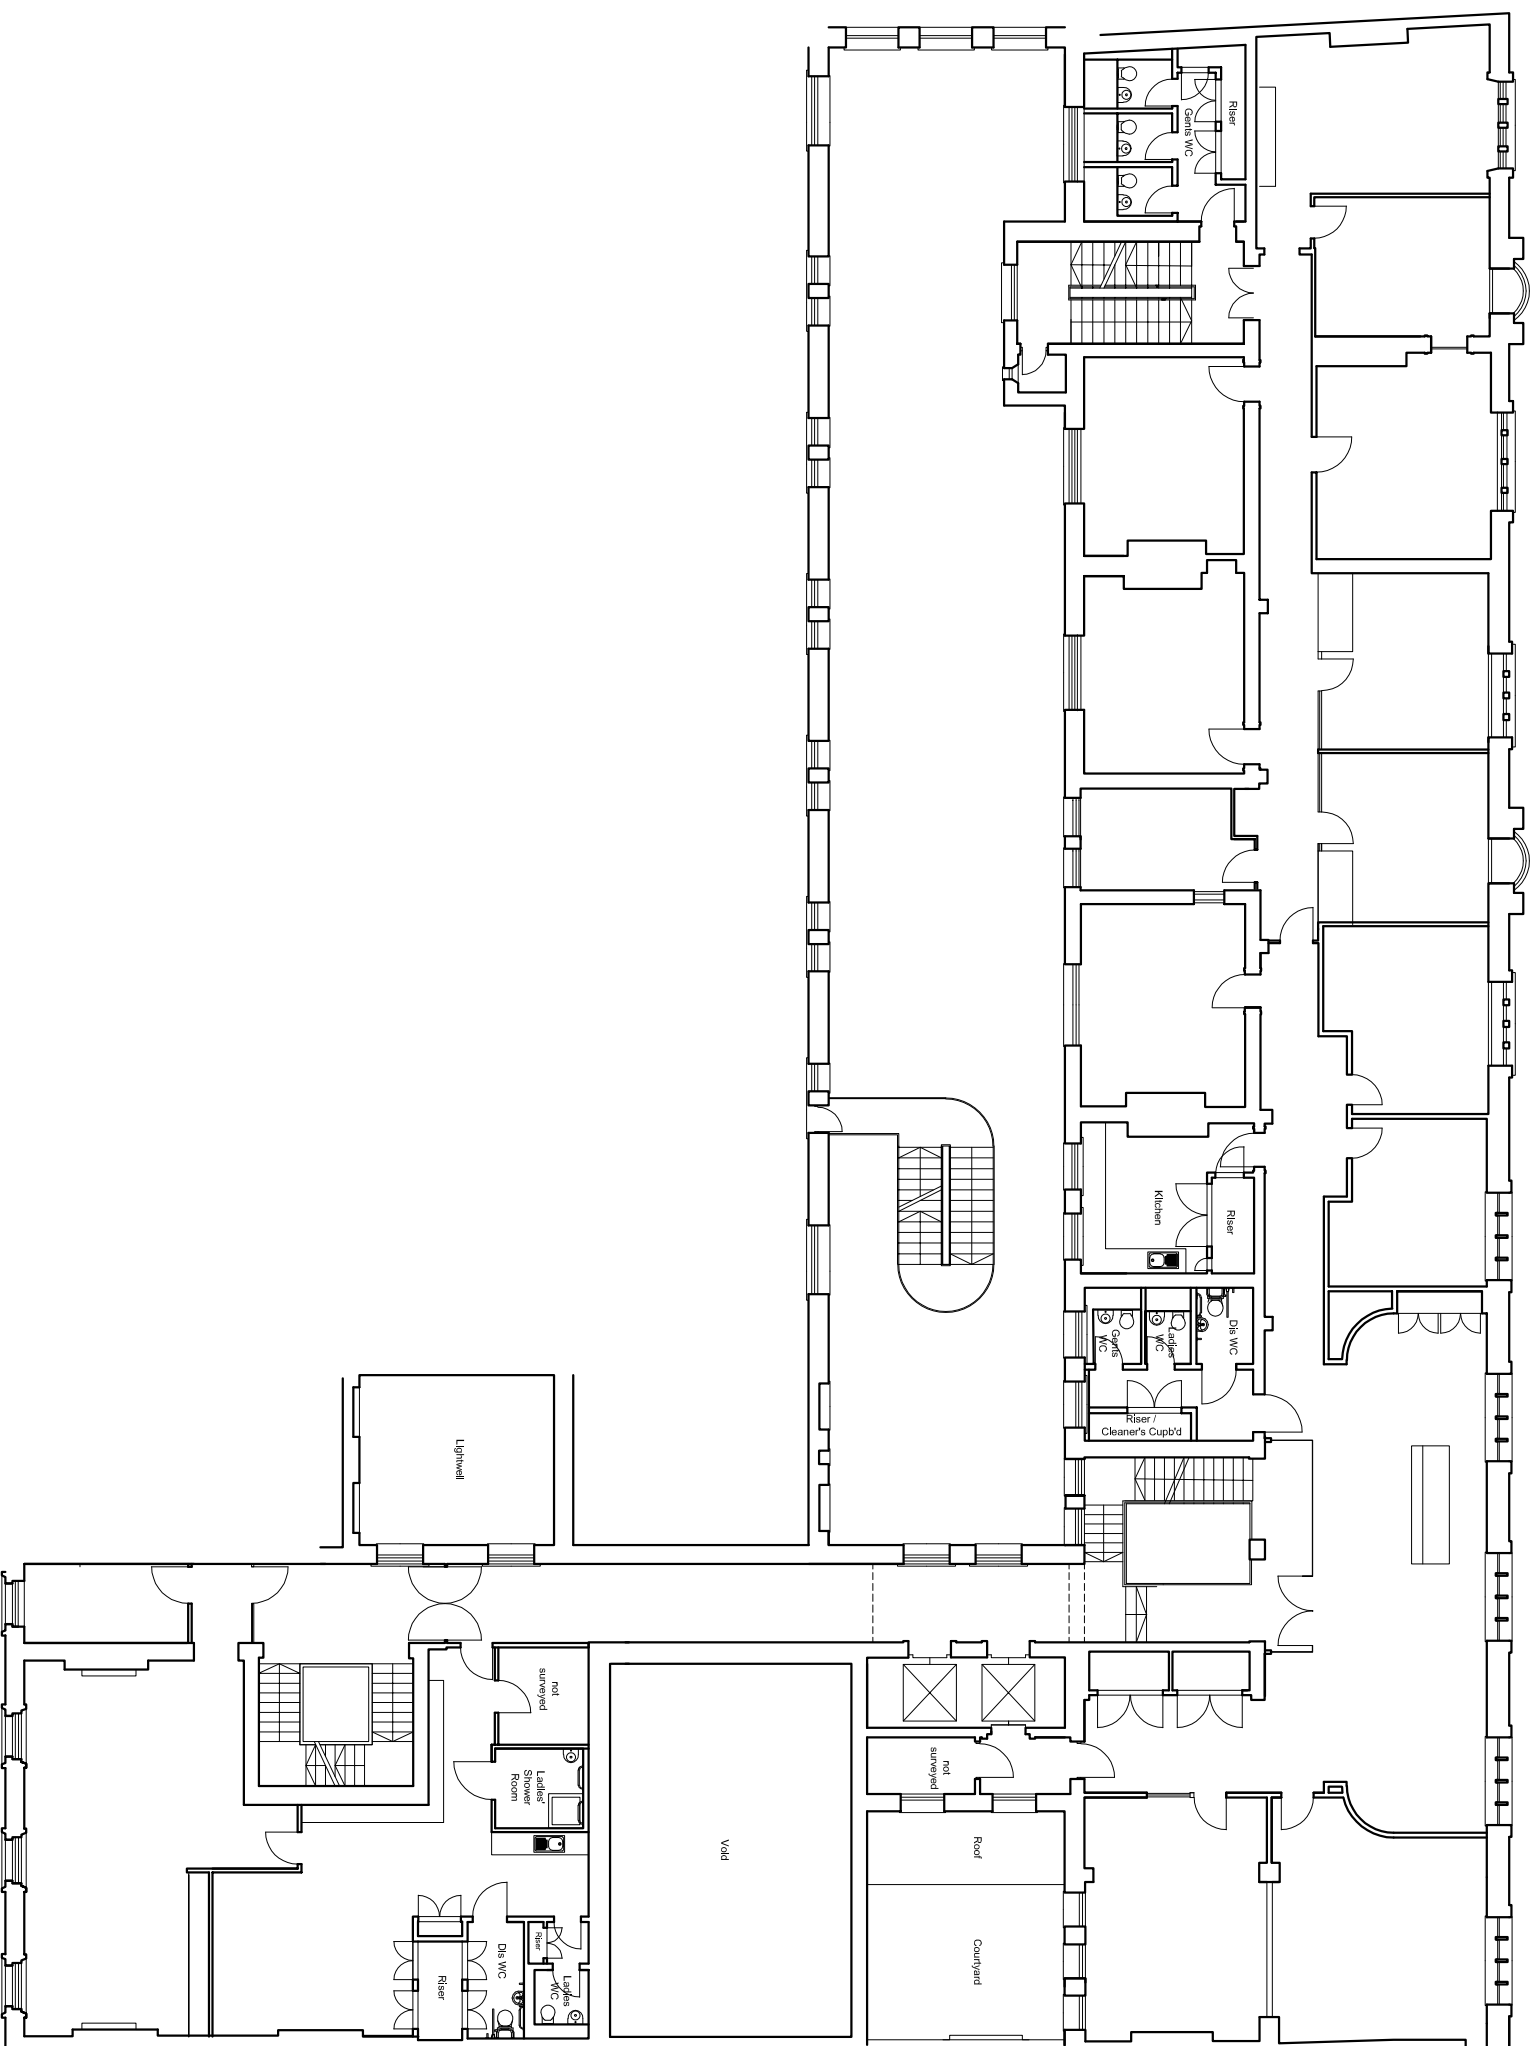




Chartered Building Surveyors

11 Staple Inn London WC1V 7QH

First Floor Plan

Drawing No: 150206-3 Scale: 1:200@A3 Date: 21 January 2017

SPS Associates Ltd, Phoenix House, 24 High Street, London E11 2AQ | T: 020 8530 4188 | E: samjay@sps-associates.co.uk

 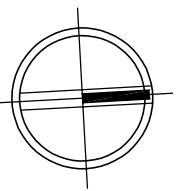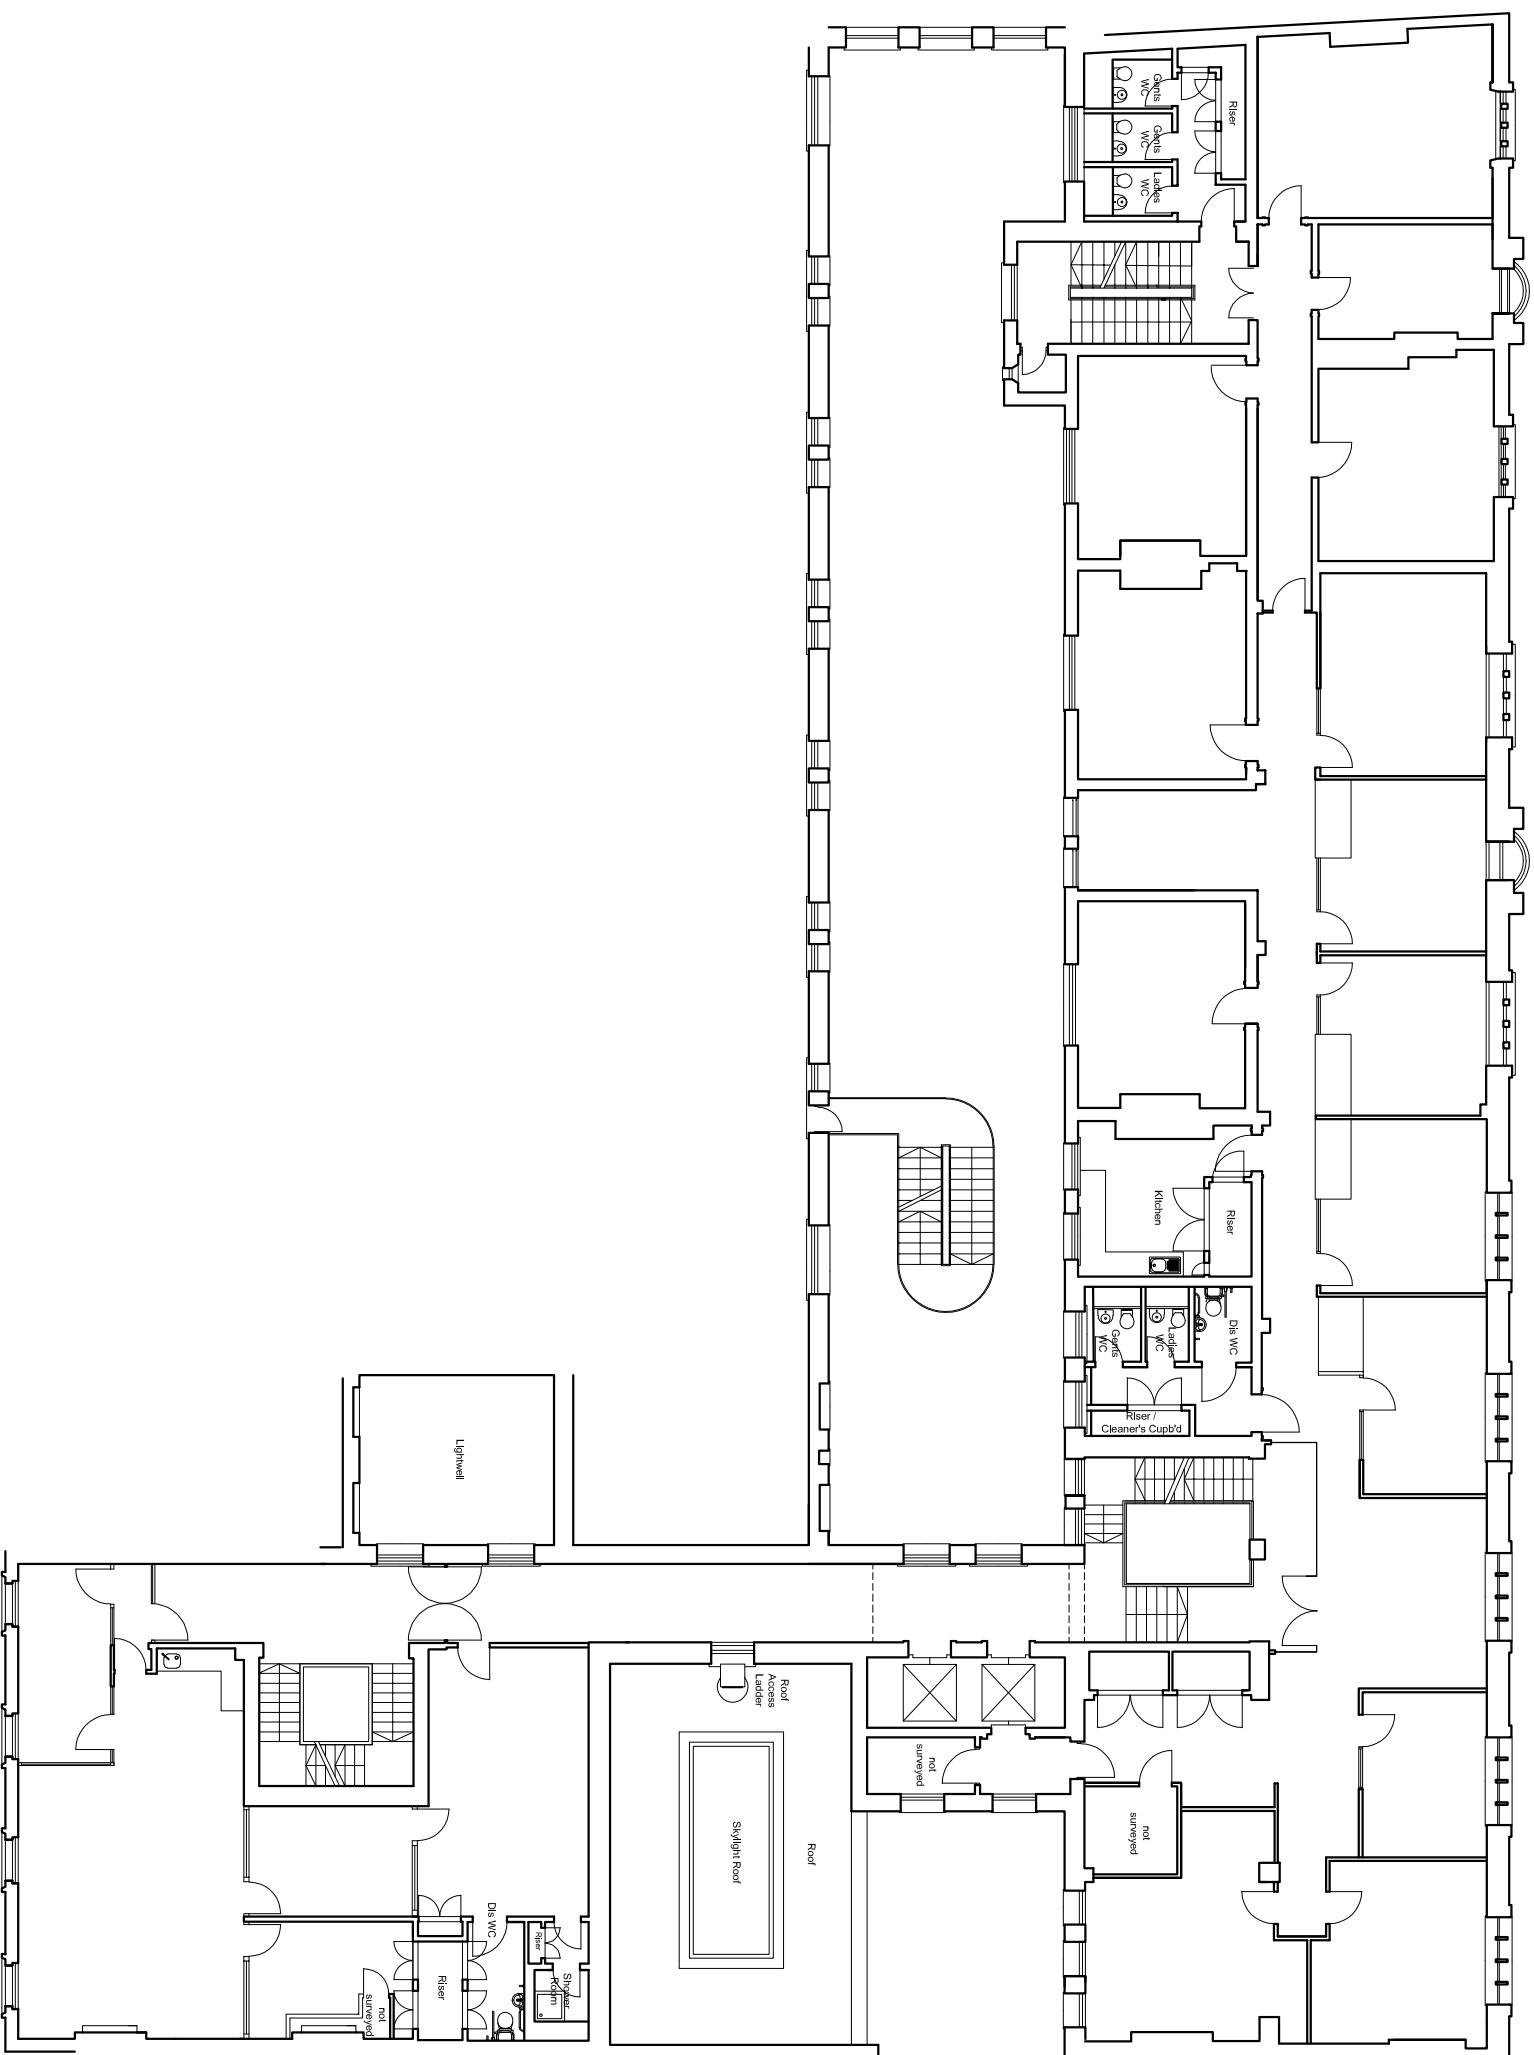




Chartered Building Surveyors

11 Staple Inn London WC1V 7QH

Second Floor Plan

Drawing No: 150206-4 Scale: 1:200@A3 Date: 21 January 2017

SPS Associates Ltd, Phoenix House, 24 High Street, London E11 2AQ | T: 020 8530 4188 | E: samj@spassociates.co.uk

 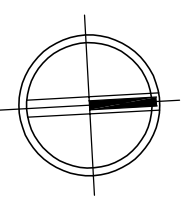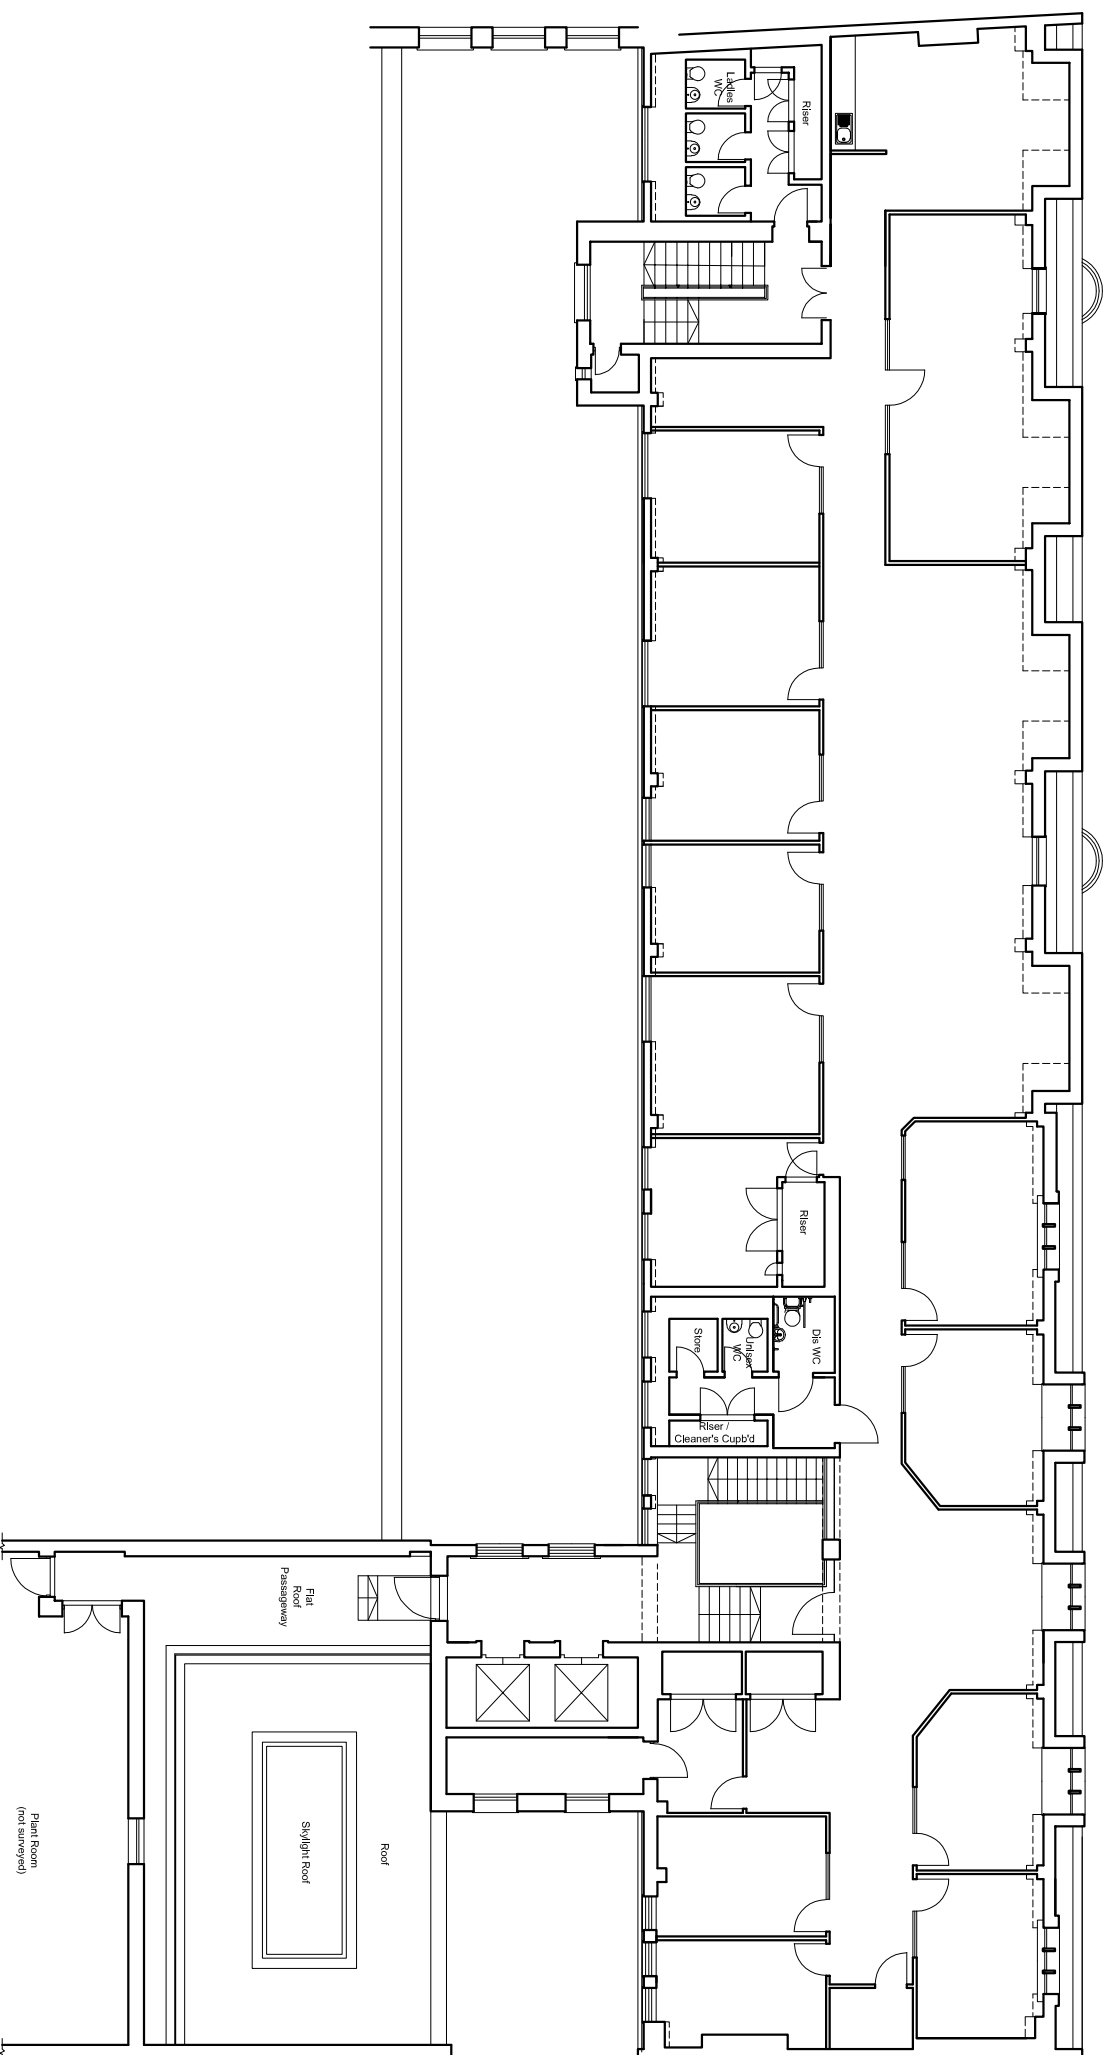

Chartered Building Surveyors

11 Staple Inn London WC1V 7QH

Third Floor Plan

Drawing No: 150206-5 Scale: 1:200@A3 Date: 21 January 2017

SPS Associates Ltd, Phoenix House, 24 High Street, London E11 2AQ | T: 020 8530 4188 | E: samjay@sps-associates.co.uk