


MEMEL STREET


MEMEL COURT

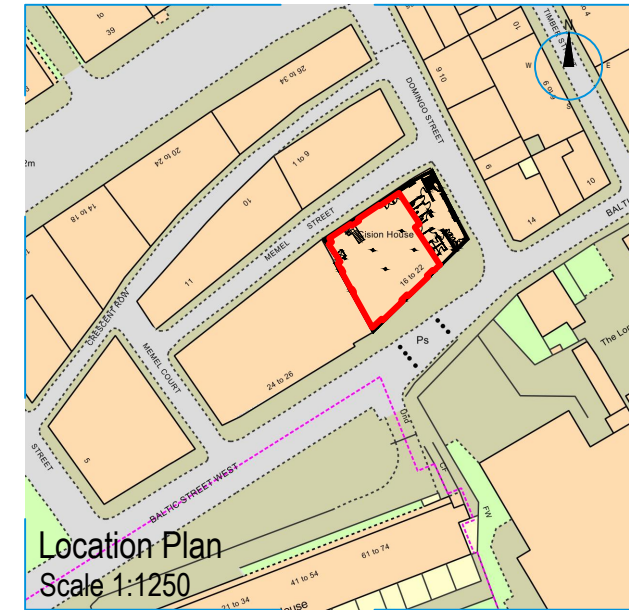

BALTIC STREET



DOMINGO STREET

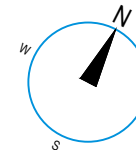

Scale 1:150 @ A4
0m 7.50m

PROJECT	20 Baltic Street East Farringdon London EC1Y 0UL
DRAWING TITLE	Lower Ground Floor Plan
SCALE	1:150 @ A4
Land Registry Compliant Lease Plan	
DRAWN BY	DATE OF INSPECTION
MK_08/06/17	19/05/17
QA ASSESSOR	DRAWING NO.
PJ	10115631_A13




Pure Real Estate
Services Limited
Chartered Surveyors

CONTACT

E: surveys@pureres.co.uk
T: +44 (0) 20 7233 6688
W: www.pureres.co.uk



MEMEL STREET

MEMEL COURT

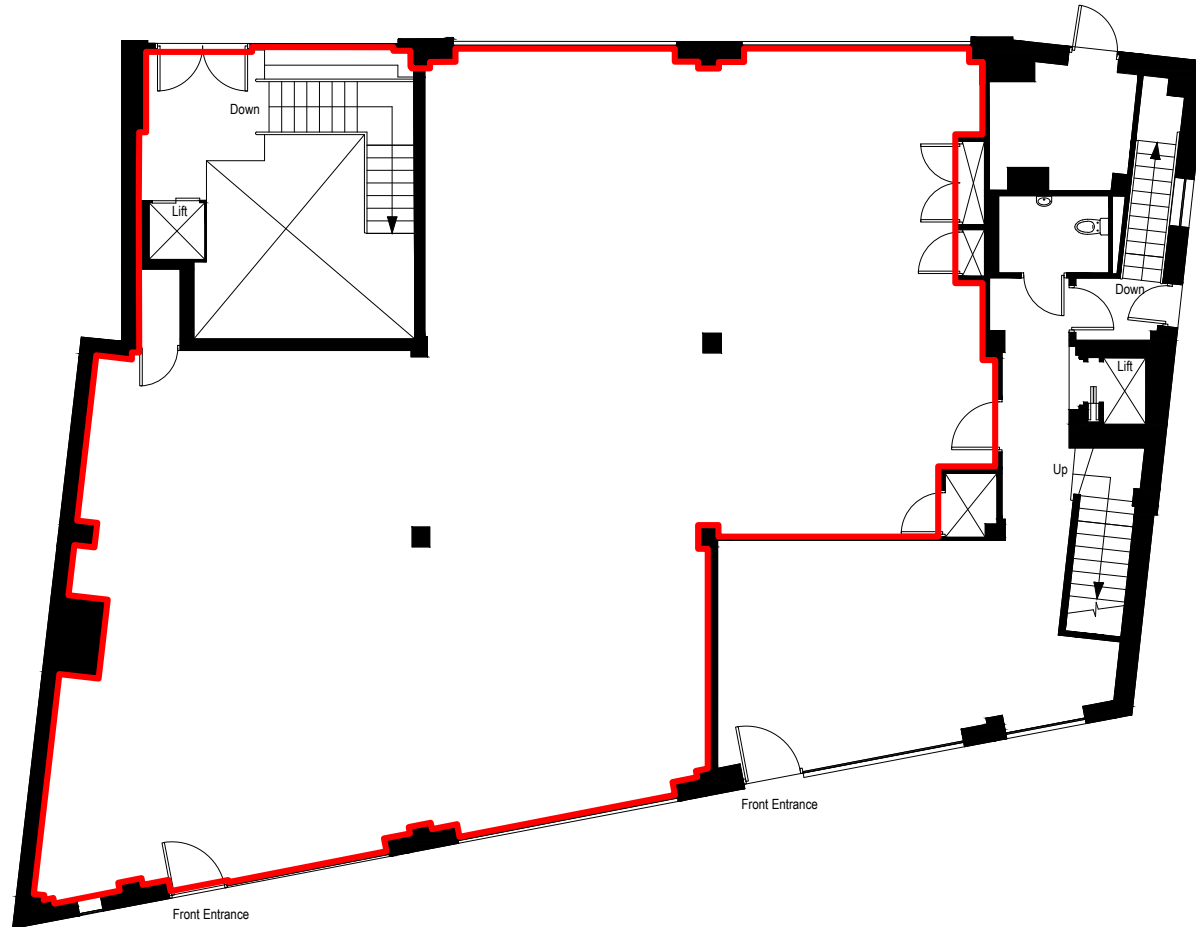

BALTIC STREET

DOMINGO STREET

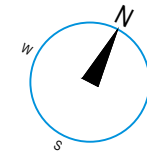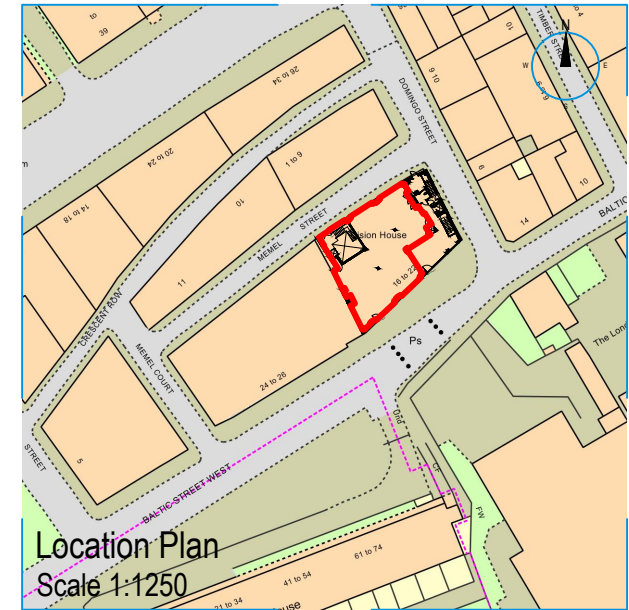

Scale 1:150 @ A4
0m 7.50m

PROJECT	20 Baltic Street East Farringdon London EC1Y 0UL
DRAWING TITLE	Ground Floor Plan
SCALE	1:150 @ A4
Land Registry Compliant Lease Plan	
DRAWN BY	DATE OF INSPECTION
MK_08/06/17	19/05/17
QA ASSESSOR	DRAWING NO.
PJ	10115631_A14



Pure Real Estate
Services Limited
Chartered Surveyors

CONTACT
E: surveys@pureres.co.uk
T: +44 (0) 20 7233 6688
W: www.pureres.co.uk