
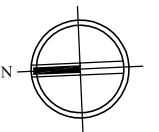


Notes:

- This drawing is to be read in conjunction with the Specification of Works
- Do not scale from this drawing
- All dimensions and levels should be checked on site
- Written dimensions to take precedence over scaled
- Any discrepancy is to be notified to the Contract Administrator immediately
- Always check for the latest revision of this drawing
- All installations are to be in accordance with manufacturers recommendations

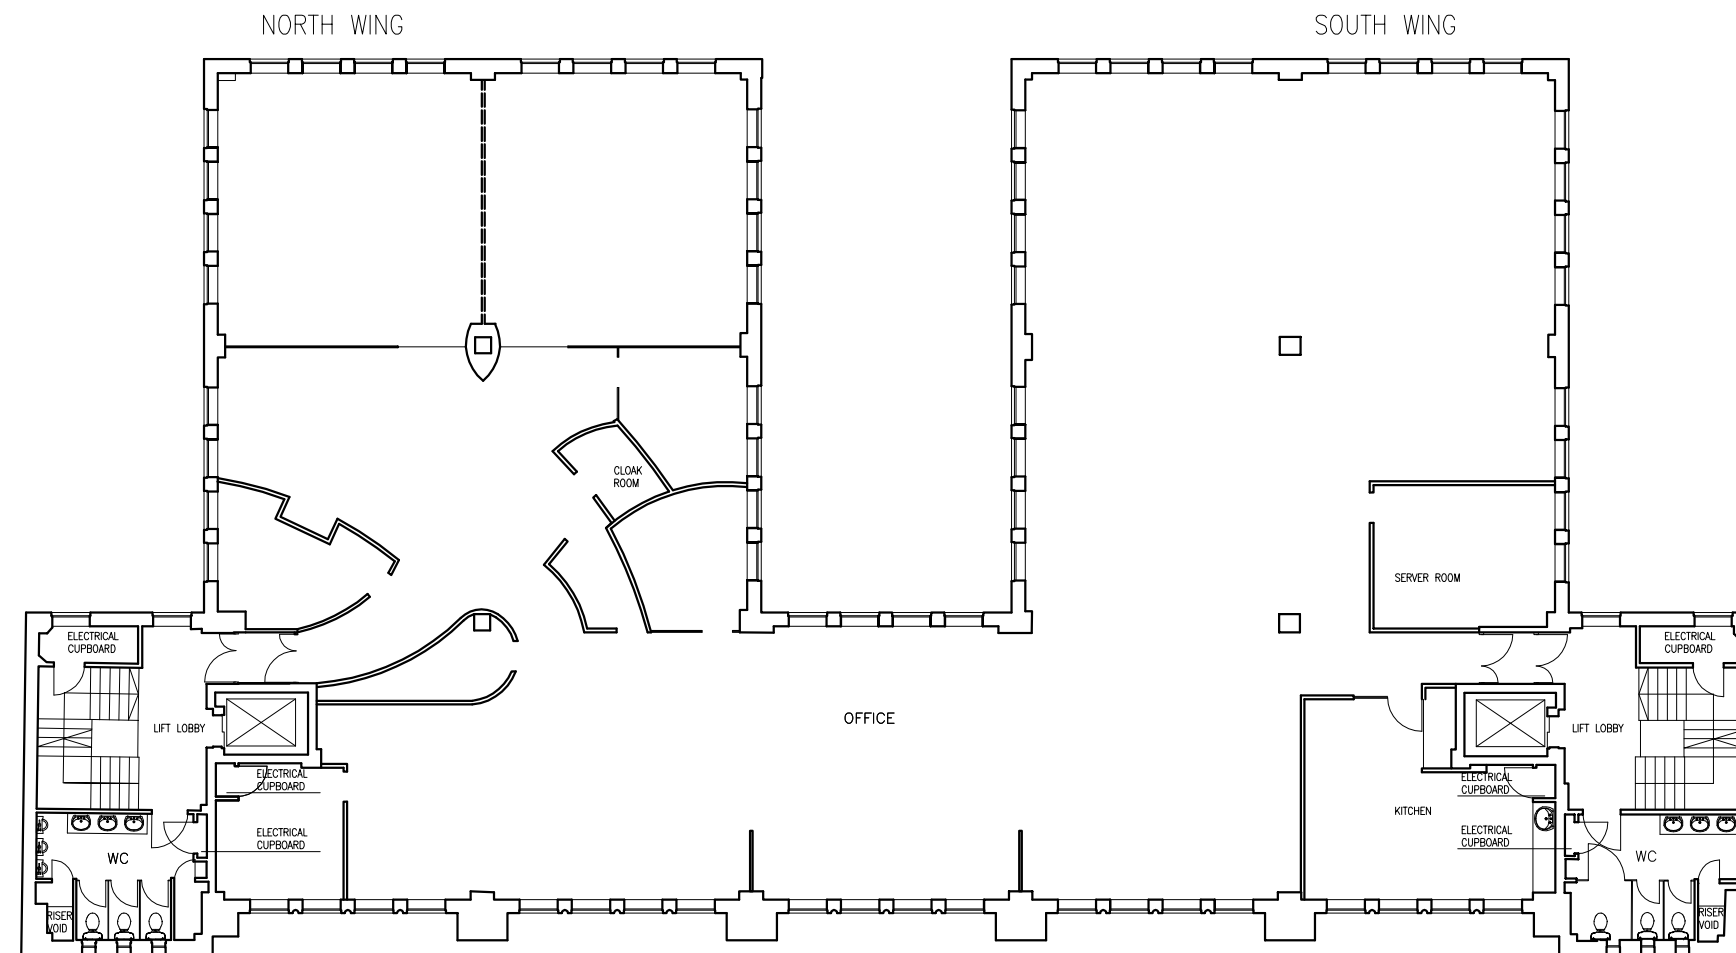

Revision

No.	Date

REEKS SINCLAIR

1 Turnberry Quay, Glengall Bridge, London E14 9RD
 Telephone : 020 7537 1525 Fax : 020 7537 3040
 Web site: www.reekssinclair.co.uk
 E-mail: info@reekssinclair.co.uk

Location :
 Artillery House
 11-19 Artillery Row
 SW1P 1RT

Drawing: Fourth Floor Lease Plan

Scale : 1:200@A3 Date : 29.07.05 Drawn By : JK/AGK

Drawing No. 4246 - 00 Revision :